
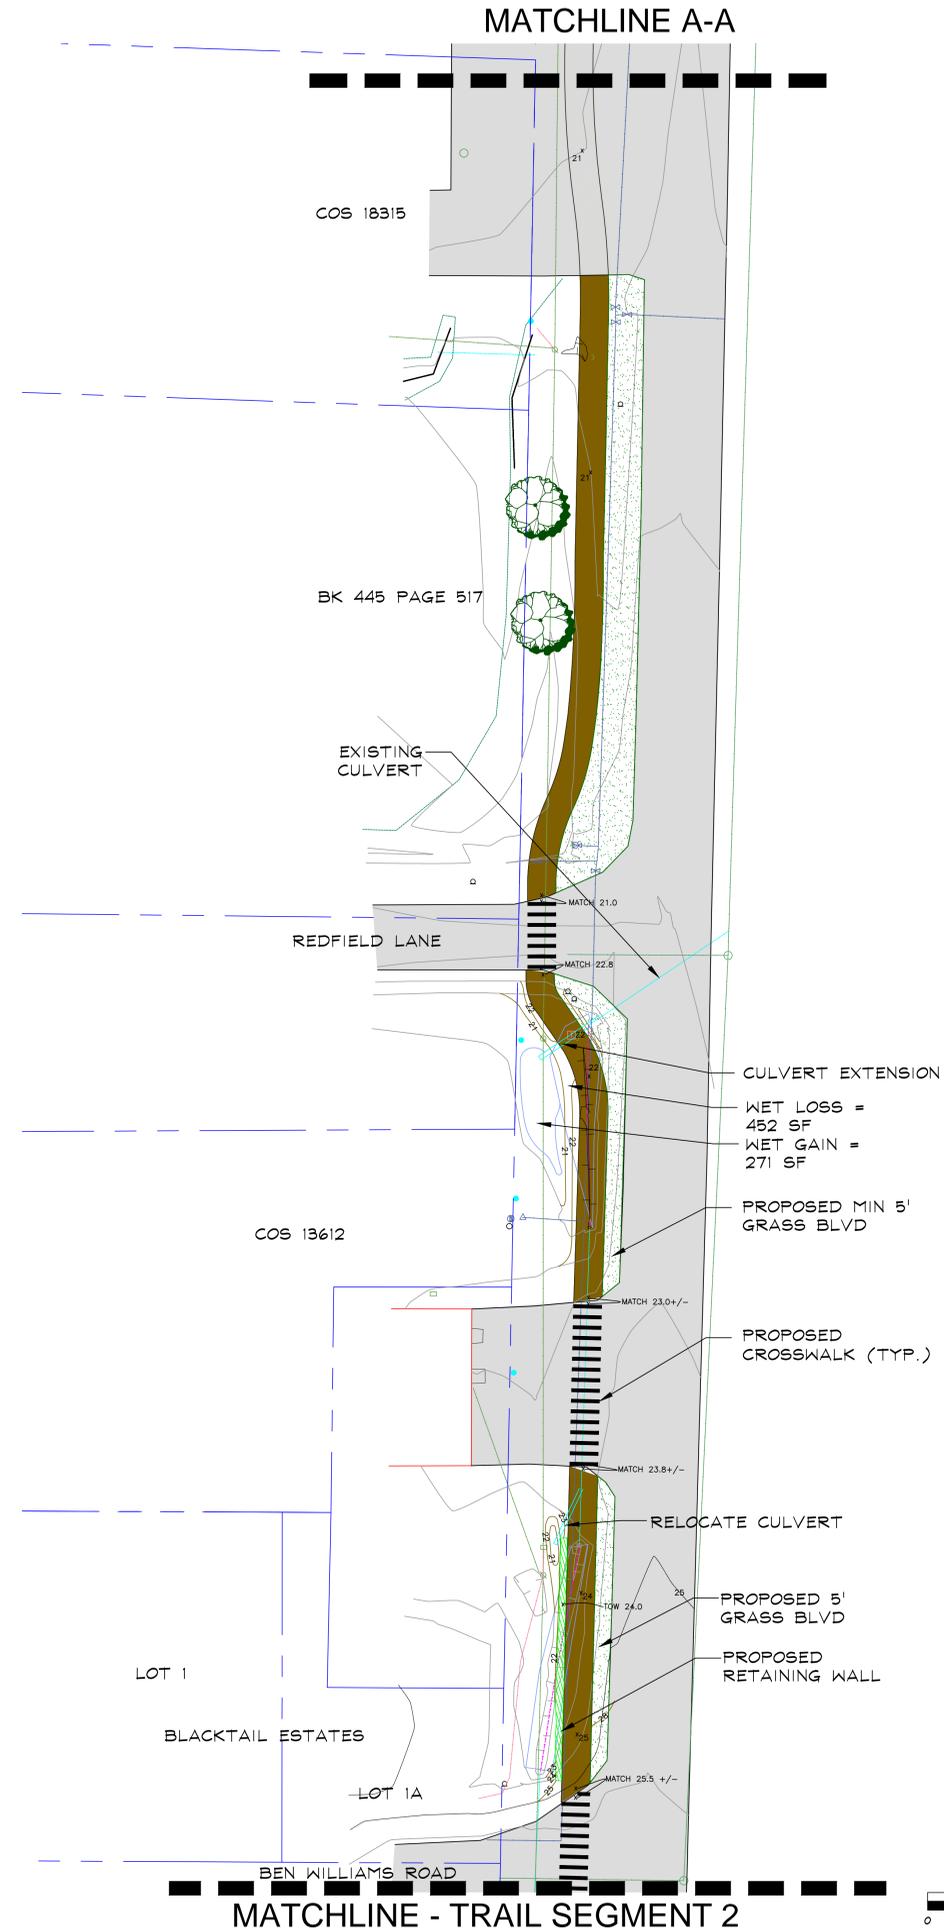


BLACKTAIL TRAIL CONCEPTUAL PLAN TRAIL SEGMENT 1

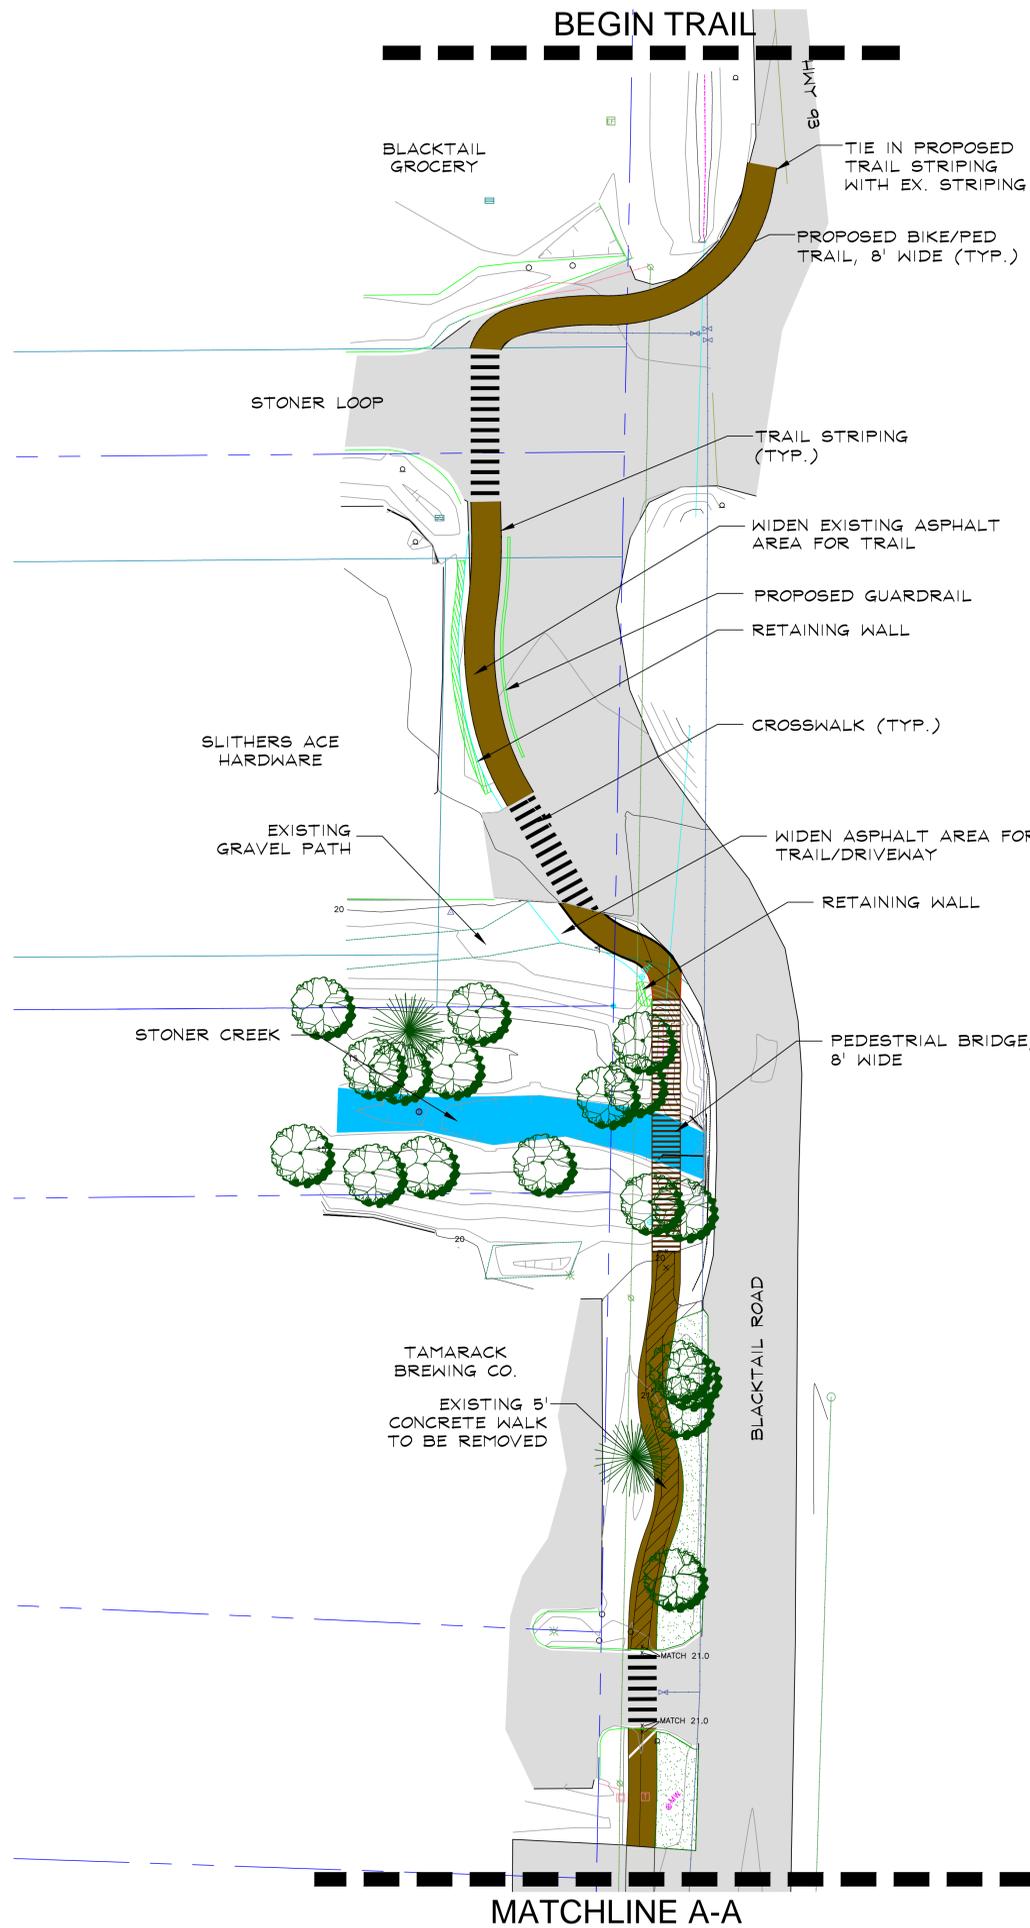

BRUCE BOODY Landscape Architect Inc. 301 Second Street Whitefish, MT 59907 phone 406-292-2755 bruce@bruceboody.com	
Job # 13-12 Date: 04-17-14	
DRAWN BY: DESIGNED BY: QUALITY CHECK: DATE: JOB NO. FIELDBOOK	REVISION DATE
BLACKTAIL TRAIL LAKESIDE, FLATHEAD COUNTY, MONTANA CONCEPTUAL PLAN TRAIL SEGMENT 1	
SCALE: 1"=20' CAD NO. _____ .DWG SHEET _____ OF _____	